


Projecto
do
Hospital mil de S. Pedro V.

Alçada
lateral da face
de topo nas enfermeiras

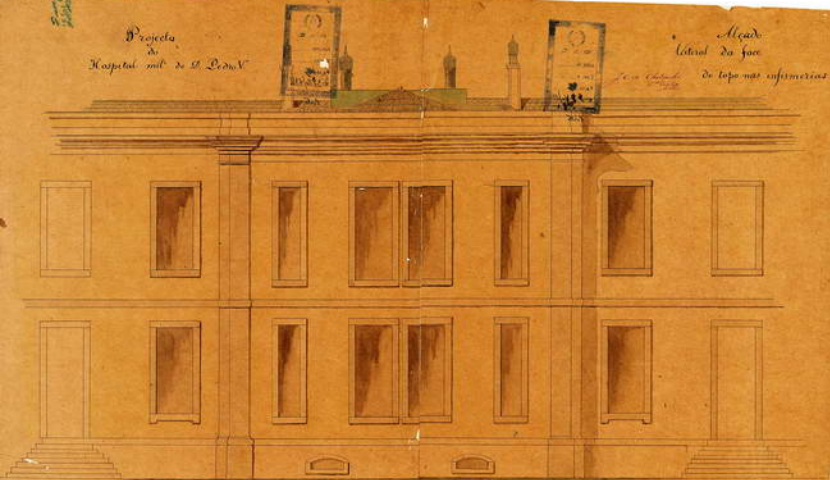

Escala 1:50